

MONUMENT RECORD
State of Indiana - County of Monroe

Section: 03


Township: 8 North

Range: 1 East

Corner ID: SaCr Q-01


Monument Description & Remarks: Sandstone with "X", length 0.80ft, width 0.50ft, height 0.42ft. Survey Sign 2ft above ground at pt. C

References On File: Legal Survey Book 2, page 255 (1846); Bob Vollmer, Forest Recovery Tie (1987); Michael Friley, M.C.S. Monument Record (1995), on file in Surveyor Office

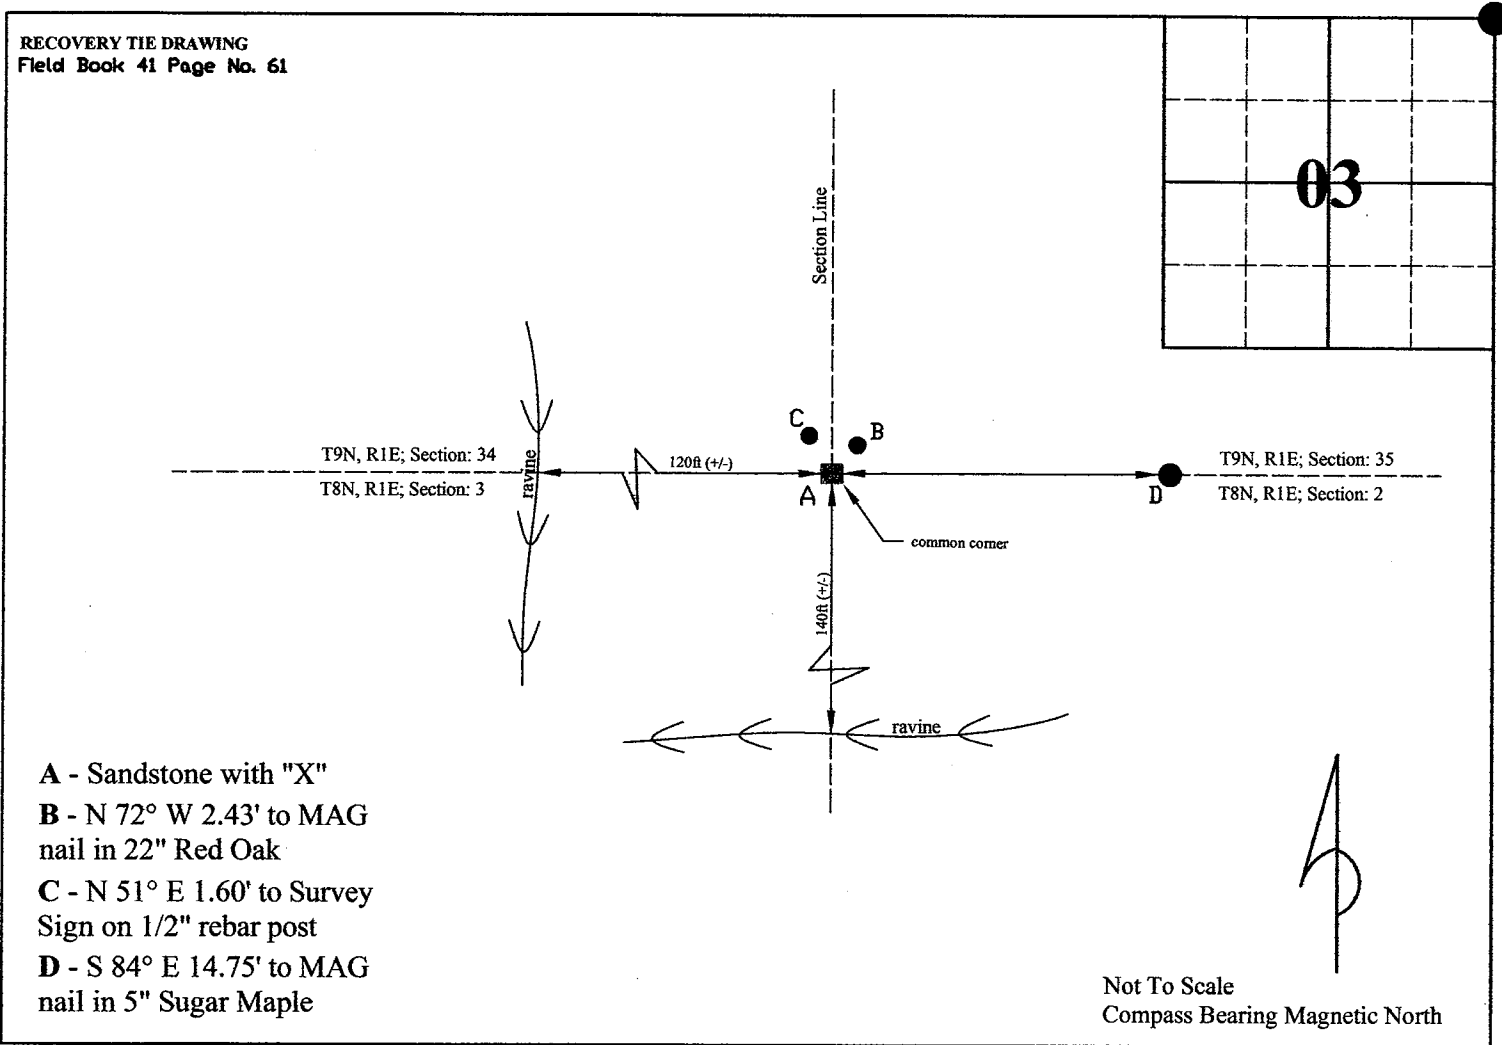

I, Kevin P. Enright, Monroe County Surveyor, hereby certify that this document was prepared under my direction in accordance with the provisions of section 36-2-12-11 of the Indiana Code; and the above data is given under my hand and seal this 2nd day of October, 2008.

Kevin P. Enright

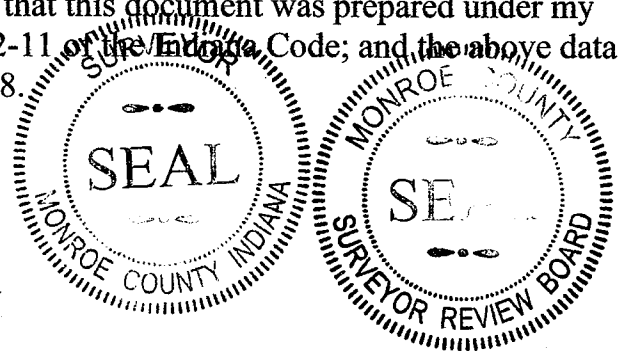

Administered by the Monroe County Surveyor Review Board

Date: 1-13-2009